




ENTREE PRINCIPALE



FACADE SUD

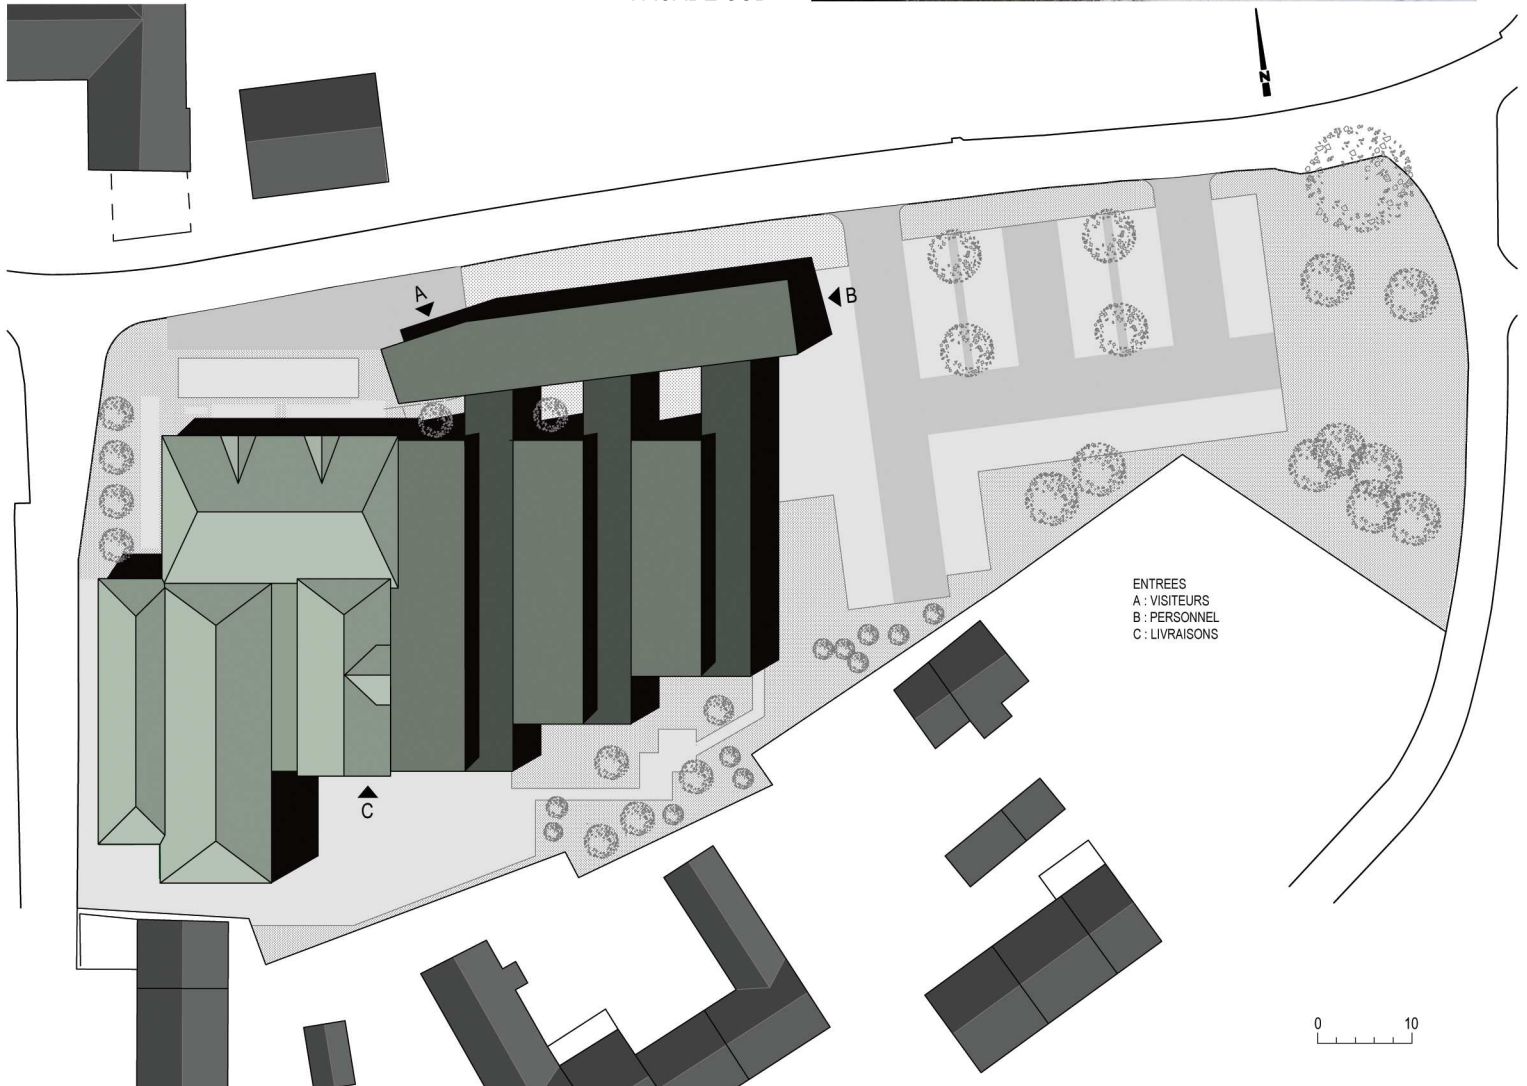

SITUATION