
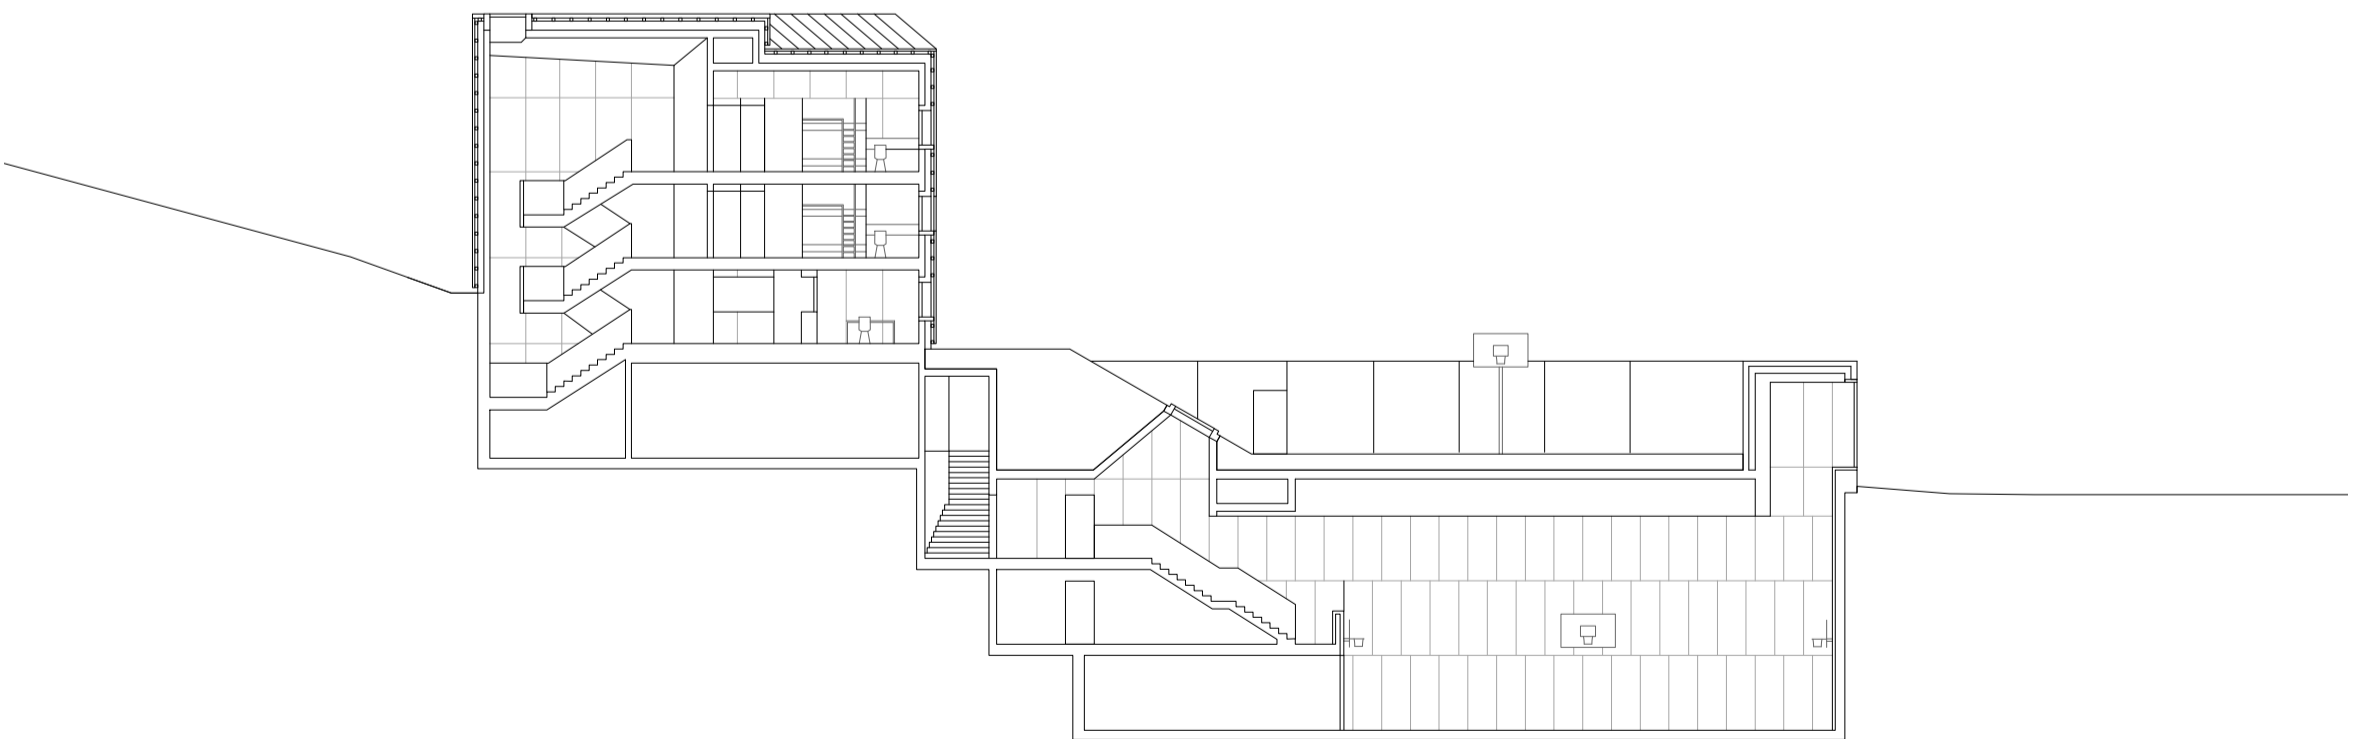


1^e étage

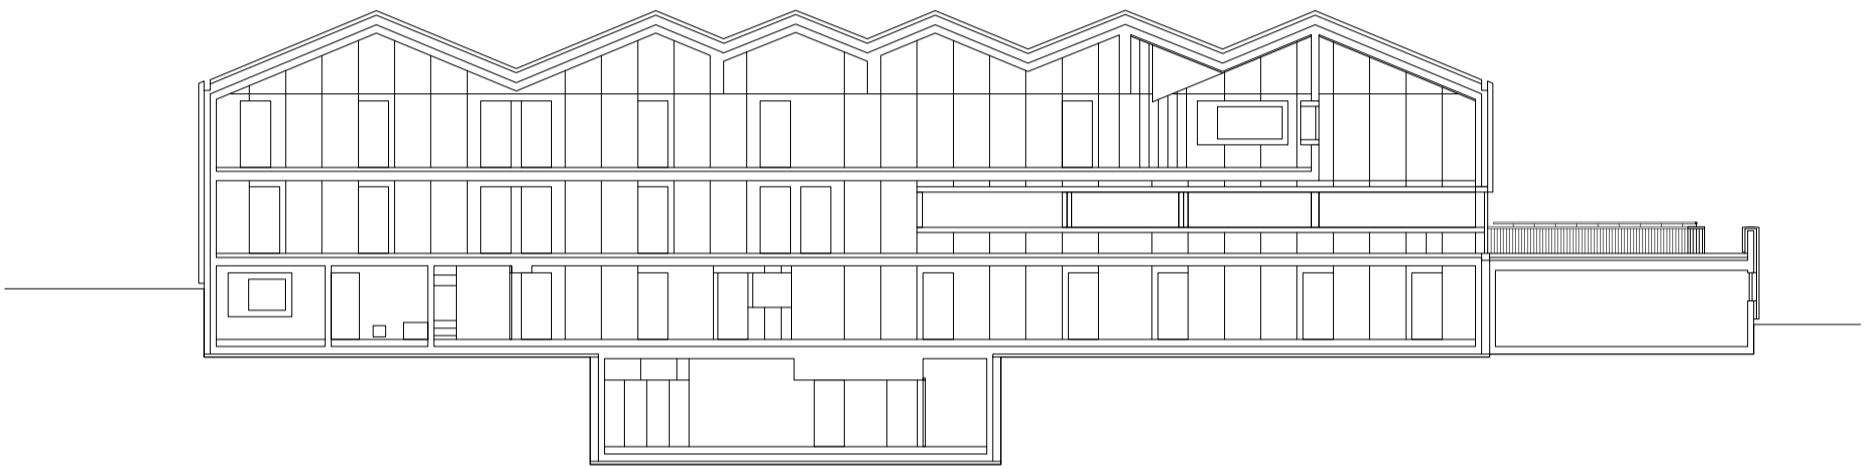

0 5m 10m